




FINAL PLAT WASHINGTON LANE IX

A SUBDIVISION IN THE CITY OF BROKEN ARROW, BEING A PART OF THE NW/4 OF THE SW/4 OF THE NW/4 OF SECTION 24,
TOWNSHIP 18 NORTH, RANGE 14 EAST OF THE INDIAN MERIDIAN, TULSA COUNTY, STATE OF OKLAHOMA

PUD 135-C

12.5' DRAINAGE & UTILITY EASEMENT DOC. NO 2005090972

OKLAHOMA MILITARY DEPARTMENT
DOC# 04978-00262

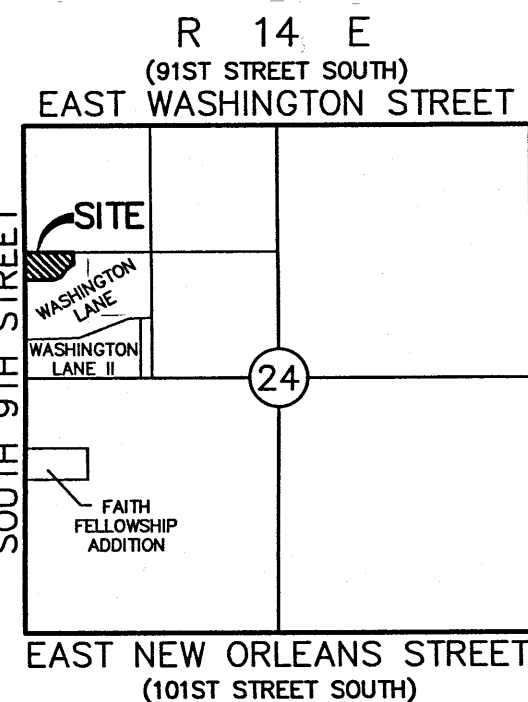

Location Map
SCALE: 1"=2000'

UTILITY PROVIDERS

WATER & SANITARY
City of Broken Arrow
Utility Department
1700 West Detroit
Broken Arrow, OK
918-259-2400 Ext. 7375
Charles Volkes, Director

NATURAL GAS
OKLAHOMA NATURAL GAS
5848 E. 15th St.
Tulsa, OK
918-831-8251
Kymberly Cude
Kymberly.Cude@onegas.com

ELECTRIC
PUBLIC SERVICE COMPANY OF
OKLAHOMA
5223 S. Garnett Road
Tulsa, OK 74146-5902
918-344-8964
Steve Williams
swilliams1@aep.com

TELEPHONE
WINDSTREAM
1814 W Tacoma St.
Broken Arrow, OK 74012
918-403-9838
Johnnie Patton
Johnnie.Patton@windstream.com

COX COMMUNICATIONS
1811 EAST 51ST STREET
Tulsa, Oklahoma 74145
918.286.4644
FAX 918.286.4018
Jared Rutledge
Jared.Rutledge@cox.com

ZONING REQUIREMENTS

LAND USE B: R-5 CLUSTER HOME
CURRENT ZONING: PUD 135-C
LAND USE "B" (R-5 CLUSTER HOME)

MIN. LOT FRONTAGE: 30.00'
MIN. LOT AREA: 2,400 S.F.
MIN. FRONT BUILDING SETBACK: 20.00'
MIN. REAR YARD SETBACK: 20.00'
MIN. SIDE YARD SETBACK (BOTH): 10.00'
MIN. SIDE YARD SETBACK (ONE): 5.00'

PLAT DATA

SUBDIVISION CONTAINS
20 LOTS ON 2 BLOCKS
4 RESERVE AREAS

TOTAL AREA
194,133.6756 SF
(4.4567 ACRES)

FEMA INFORMATION

FIRM PANEL 0394M
09/30/2016
ZONE X

CONTROL DATA

HORIZONTAL DATUM: OKLAHOMA STATE PLANE COORDINATE SYSTEM
NAD 83 (NORTH ZONE 3501) VERTICAL DATUM: NAVD 88

BENCHMARK #1
TOP OF NO.3 REBAR W/CAP
LOCATED ON THE REAR LOT LINE OF
LOT 6 BLOCK 1 OF WASHINGTON LANE
ELEV.=692.50
N=381459.62
E=2625227.98


BENCHMARK #2
TOP OF NO.3 REBAR W/CAP
LOCATED ON THE NORTH COMMON
LOT LINE OF LOTS 10 & 11 BLOCK 1
OF WASHINGTON LANE
ELEV.=694.98
N=381655.75
E=2625480.80

LEGEND AND ABBREVIATIONS

PROPOSED STREET CENTERLINE
SECTION LINE / 1/2 SECTION LINE
PROPOSED PROPERTY BOUNDARY
PROPOSED LOT LINE
PROPOSED RIGHT OF WAY
PROPOSED EASEMENT LINE
PROPOSED BUILDING SETBACK
EXISTING LOT LINES
EXISTING EASEMENT LINE

EX.
B/L
U/E
D/E
MAE

EXISTING
BUILDING LINE
UTILITY EASEMENT
DRAINAGE EASEMENT
MUTUAL ACCESS EASEMENT

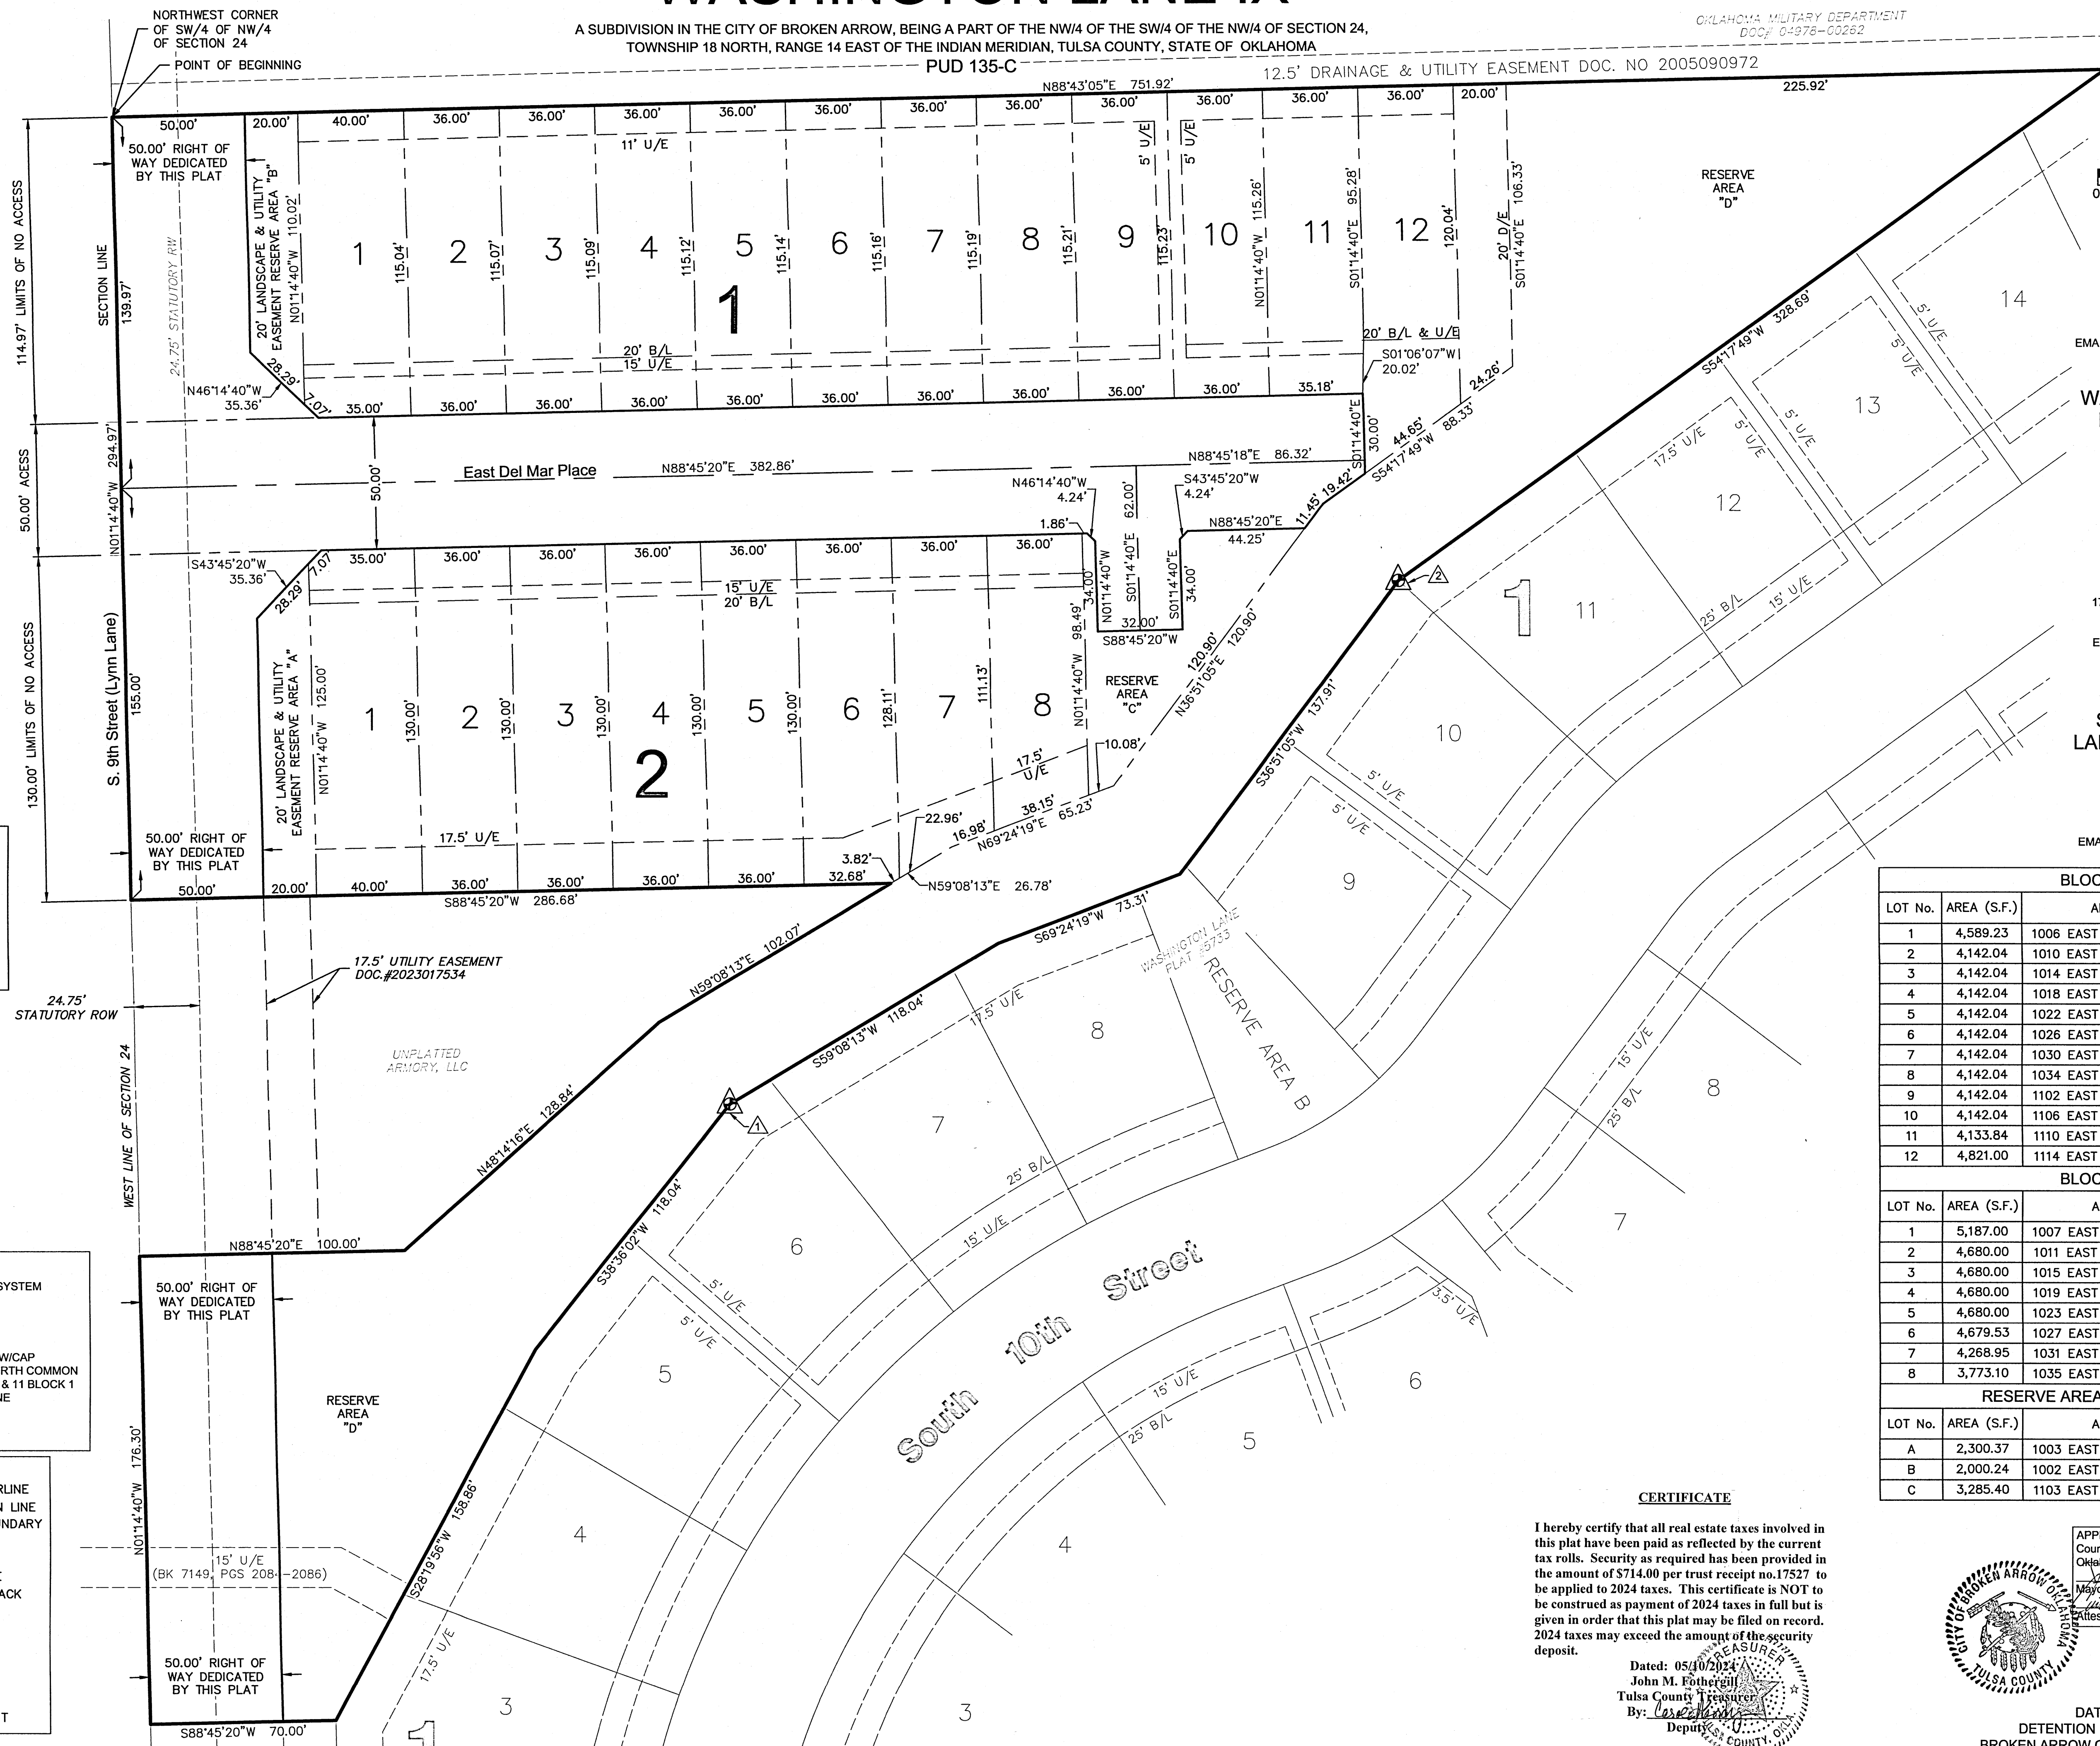

OWNER:
ARMORY, LLC
DAVE COCOLIN, MANAGER
P.O. BOX 472106
TULSA, OK 74147
918-629-9871
EMAIL: DAVE@PARADIGMTULSA.COM

OWNER:
WASHINGTON LANE
HOME OWNERS'
ASSOCIATION
DAVE COCOLIN, DECLARANT
P.O. BOX 472106
TULSA, OK 74147

ENGINEER:
OLSSON, INC.
AUSTIN MAYES, PE
OK C.A. No. 2483 (PE/LS)
EXPIRES JUNE 30, 2025
1717 S. BOULDER AVE., STE 600
TULSA, OK 74119
918-376-4294
EMAIL: AMAYES@OLSSON.COM

SURVEYOR:
BENCHMARK
SURVEYING AND
LAND SERVICES, INC.
KEVIN NEWLUN, PLS
OK C.A. No. 2235 (PE/LS)
EXPIRES JUNE 30, 2024
P.O. BOX 1078
OWASSO, OK 74055
918-274-9081
EMAIL: BENCHMARK@ATLASOK.COM

BLOCK 1			
LOT No.	AREA (S.F.)	ADDRESS	F.F.E.
1	4,589.23	1006 EAST DEL MAR PLACE	697.30
2	4,142.04	1010 EAST DEL MAR PLACE	697.20
3	4,142.04	1014 EAST DEL MAR PLACE	696.60
4	4,142.04	1018 EAST DEL MAR PLACE	695.70
5	4,142.04	1022 EAST DEL MAR PLACE	695.40
6	4,142.04	1026 EAST DEL MAR PLACE	695.10
7	4,142.04	1030 EAST DEL MAR PLACE	694.90
8	4,142.04	1034 EAST DEL MAR PLACE	694.50
9	4,142.04	1028 EAST DEL MAR PLACE	694.40
10	4,142.04	1106 EAST DEL MAR PLACE	694.40
11	4,133.84	1110 EAST DEL MAR PLACE	694.50
12	4,821.00	1114 EAST DEL MAR PLACE	695.00


BLOCK 2			
LOT No.	AREA (S.F.)	ADDRESS	F.F.E.
1	5,187.00	1007 EAST DEL MAR PLACE	696.60
2	4,680.00	1011 EAST DEL MAR PLACE	696.60
3	4,680.00	1015 EAST DEL MAR PLACE	696.00
4	4,680.00	1019 EAST DEL MAR PLACE	695.50
5	4,680.00	1023 EAST DEL MAR PLACE	695.50
6	4,679.53	1027 EAST DEL MAR PLACE	694.80
7	4,268.95	1031 EAST DEL MAR PLACE	694.60
8	3,773.10	1035 EAST DEL MAR PLACE	694.30

RESERVE AREAS		
LOT No.	AREA (S.F.)	ADDRESS
A	2,300.37	1003 EAST DEL MAR PLACE
B	2,000.24	1002 EAST DEL MAR PLACE
C	3,285.40	1103 EAST DEL MAR PLACE

CERTIFICATE

I hereby certify that all real estate taxes involved in this plat have been paid as reflected by the current tax rolls. Security as required has been provided in the amount of \$714.00 per trust receipt no.17527 to be applied to 2024 taxes. This certificate is NOT to be construed as payment of 2024 taxes in full but is given in order that this plat may be filed on record. 2024 taxes may exceed the amount of the security deposit.

Dated: 05/10/2024
John M. Fothergill
Tulsa County Treasurer
By: [Signature]
Deputy Treasurer

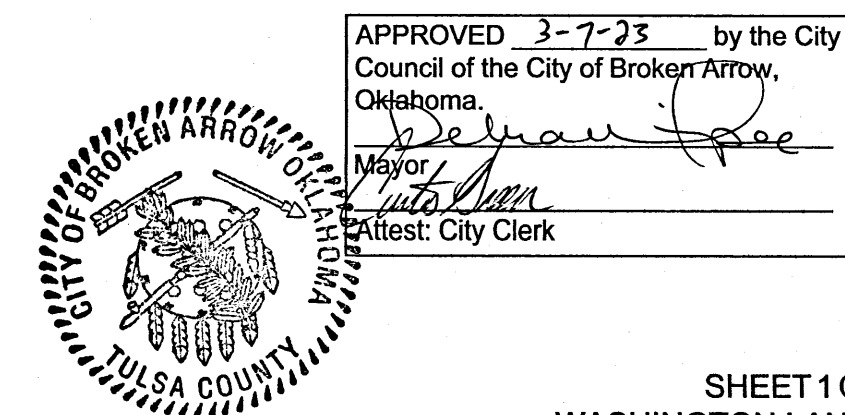

FINAL PLAT
WASHINGTON LANE IX

A SUBDIVISION IN THE CITY OF BROKEN ARROW, BEING A PART OF THE NW/4 OF THE SW/4 OF THE NW/4 OF SECTION 24,
TOWNSHIP 18 NORTH, RANGE 14 EAST OF THE INDIAN MERIDIAN, TULSA COUNTY, STATE OF OKLAHOMA
PUD 135-C

KNOW ALL MEN BY THESE PRESENTS

ARMORY, LLC, AS NOMINEE FOR PARADIGM DEVELOPMENT CORP., HEREINAFTER REFERRED TO AS THE "OWNER/DEVELOPER", IS THE OWNER OF THE FOLLOWING DESCRIBED LAND IN THE CITY OF BROKEN ARROW, TULSA COUNTY, STATE OF OKLAHOMA: A TRACT OF LAND LOCATED IN THE SOUTHWEST QUARTER OF THE NORTHWEST QUARTER (SW/4 NW/4) OF SECTION TWENTY-FOUR (24) IN TOWNSHIP EIGHTEEN (18) NORTH AND RANGE FOURTEEN (14) EAST OF THE INDIAN BASE AND MERIDIAN (I.B.&M.) ACCORDING TO THE U.S. GOVERNMENT SURVEY, THEREOF, TULSA COUNTY, STATE OF OKLAHOMA, BEING MORE PARTICULARLY DESCRIBED AS FOLLOWS:

COMMENCING AT THE NW CORNER OF THE NW/4 OF SEC. 24, T-18-N, R-14-E; THENCE S 01°14'40"E ALONG THE WEST LINE OF SAID NW/4 A DISTANCE OF 1321.01 FEET TO THE POINT OF BEGINNING BEING THE NW CORNER OF THE SW/4 OF SAID NW/4; THENCE N88°43'05"E A DISTANCE OF 681.09 FEET; THENCE S54°17'49"W A DISTANCE OF 276.43 FEET; THENCE S36°51'05"W A DISTANCE OF 120.90 FEET; THENCE S69°24'19"W A DISTANCE OF 65.23 FEET; THENCE S59°08'13"W A DISTANCE OF 26.78 FEET; THENCE S88°45'20"W A DISTANCE OF 286.68 FEET TO THE WEST LINE OF SAID NW/4; THENCE N01°14'40"W A DISTANCE OF 294.97 FEET TO THE POINT OF BEGINNING, SAID TRACT CONTAINING 142,813.5798 S.F. (3.2785 ACRES) MORE OR LESS.

WASHINGTON LANE HOME OWNERS' ASSOCIATION, HEREINAFTER REFERRED TO AS THE "OWNER/DEVELOPER", IS THE OWNER OF THE FOLLOWING DESCRIBED LAND IN THE CITY OF BROKEN ARROW, TULSA COUNTY, STATE OF OKLAHOMA. A TRACT OF LAND LOCATED IN THE SOUTHWEST QUARTER OF THE NORTHWEST QUARTER (SW/4 NW/4) OF SECTION TWENTY-FOUR (24) IN TOWNSHIP EIGHTEEN (18) NORTH AND RANGE FOURTEEN (14) EAST OF THE INDIAN BASE AND MERIDIAN (I.B.&M.) ACCORDING TO THE U.S. GOVERNMENT SURVEY, THEREOF, TULSA COUNTY, STATE OF OKLAHOMA, BEING MORE PARTICULARLY DESCRIBED AS FOLLOWS:

COMMENCING AT THE NW CORNER OF THE NW/4 OF SEC. 24, T-18-N, R-14-E; THENCE S01°14'40"E ALONG THE WEST LINE OF SAID NW/4 A DISTANCE OF 1321.01 FEET TO THE NW CORNER OF THE SW/4 OF SAID NW/4; THENCE N88°43'05"E A DISTANCE OF 681.09 FEET THE POINT OF BEGINNING BEING; THENCE N88°43'05"E A DISTANCE OF 70.82 FEET TO THE BOUNDARY OF WASHINGTON LANE, ACCORDING TO THE RECORDED PLAT NO. 5733; THENCE S54°17'49"W ALONG THE BOUNDARY OF SAID WASHINGTON LANE (UNTIL OTHERWISE NOTED) A DISTANCE OF 328.69 FEET; THENCE S36°51'05"W A DISTANCE OF 137.91 FEET; THENCE S69°24'19"W A DISTANCE OF 73.31 FEET; THENCE S59°08'13"W A DISTANCE OF 118.04 FEET; THENCE S38°36'02"W A DISTANCE OF 118.04 FEET; THENCE S28°19'56"W A DISTANCE OF 158.86 FEET; THENCE S88°45'20"W (AND LEAVING THE BOUNDARY OF SAID WASHINGTON LANE) A DISTANCE OF 70.00 FEET TO THE WEST LINE OF SAID NW/4; THENCE N01°14'40"W ALONG THE WEST LINE OF SAID NW/4 A DISTANCE OF 176.30 FEET; THENCE N48°14'16"E A DISTANCE OF 100.00 FEET; THENCE N59°08'13"E A DISTANCE OF 167.30 FEET; THENCE N69°24'19" E A DISTANCE OF 65.23 FEET; THENCE N36°51'05"E A DISTANCE OF 120.90 FEET; THENCE N54°17'49"E A DISTANCE OF 276.43 FEET FEET TO THE POINT OF BEGINNING, SAID TRACT CONTAINING 51,320.0958 S.F. (1.1781 ACRES) MORE OR LESS.

OVERALL LEGAL DESCRIPTION

COMMENCING AT THE NW CORNER OF THE NW/4 OF SEC. 24, T-18-N, R-14-E; THENCE S01°14'40"E ALONG THE WEST LINE OF SAID NW/4 A DISTANCE OF 1321.01 FEET TO THE POINT OF BEGINNING BEING THE NW CORNER OF THE SW/4 OF SAID NW/4; THENCE N88°43'05"E A DISTANCE OF 751.92 FEET TO THE BOUNDARY OF WASHINGTON LANE, ACCORDING TO THE RECORDED PLAT NO. 5733; THENCE S54°17'49"W ALONG THE BOUNDARY OF SAID WASHINGTON LANE (UNTIL OTHERWISE NOTED) A DISTANCE OF 328.69 FEET; THENCE S36°51'05"W A DISTANCE OF 137.91 FEET; THENCE S69°24'19"W A DISTANCE OF 73.31 FEET; THENCE S59°08'14"W A DISTANCE OF 118.04 FEET; THENCE S38°36'02"W A DISTANCE OF 118.04 FEET; THENCE S28°19'56"W A DISTANCE OF 158.86 FEET; THENCE S88°45'20"W (AND LEAVING THE BOUNDARY OF SAID WASHINGTON LANE) A DISTANCE OF 70.00 FEET TO THE WEST LINE OF SAID NW/4; THENCE N01°14'40"W ALONG THE WEST LINE OF SAID NW/4 A DISTANCE OF 176.30 FEET; THENCE N88°45'20"E A DISTANCE OF 100.00 FEET; THENCE N48°14'16"E A DISTANCE OF 128.84 FEET; THENCE N59°08'13"E A DISTANCE OF 102.07 FEET; THENCE S88°45'20"W A DISTANCE OF 286.68 FEET TO THE WEST LINE OF SAID NW/4; THENCE N01°14'40"W A DISTANCE OF 294.97 FEET TO THE POINT OF BEGINNING, SAID TRACT CONTAINING 194,133.6756 S.F. (4.4567 ACRES) MORE OR LESS.

BASIS OF BEARING IS THE OKLAHOMA STATE PLANE COORDINATE SYSTEM.

AND HAS CAUSED THE ABOVE DESCRIBED LAND TO BE SURVEYED, STAKED, PLATTED AND SUBDIVIDED INTO LOTS, BLOCKS, STREETS AND RESERVE AREAS IN CONFORMITY WITH THE ACCOMPANYING PLAT AND SURVEY (HEREINAFTER THE "PLAT") AND HAS ENTITLED AND DESIGNED THE SUBDIVISION AS "WASHINGTON LANE IX", A SUBDIVISION IN THE CITY OF BROKEN ARROW, TULSA COUNTY, STATE OF OKLAHOMA (HEREINAFTER THE "SUBDIVISION" OR "WASHINGTON LANE IX"). THE LOTS DEPICTED UPON THE PLAT SHALL HEREINAFTER BE REFERRED TO COLLECTIVELY AS THE "LOTS", AND INDIVIDUALLY AS A "LOT".

Article I. Dedications of Public Use, Easements, Streets and Utilities

1.1 Armory LLC, (hereinafter sometimes referred to as 'Declarant' or 'Developer') does hereby dedicate for public use all the streets as shown on the attached plat and does hereby guarantee clear title to all the land that is so dedicated, and no vehicular ingress shall be permitted over, through or across any property or area designated on the attached plat as an L.N.A. (Limits of No Access), which may be modified, amended or revised with the approval, of the Broken Arrow Planning Commission and City Council.

1.2 Public Streets and General Utility Easements

The Developer does hereby dedicate for public use the streets as depicted on the accompanying plat and does further dedicate for public use the utility easements as depicted on the accompanying plat as 'U.E.' or 'Utility Easement'. For the several purposes of constructing, maintaining, operating, repairing, replacing, and/or removing any and all public utilities, including storm sewers, sanitary sewers, telephone and communication lines, electric power lines and transformers, gas lines, water lines and cable television lines, together with all fittings, including the poles, wires, conduits, pipes, valves, meters and equipment for each of such facilities and any other appurtenances thereto, with the rights of ingress and egress to and upon the utility easements for the uses and purposes aforesaid. The Developer hereby reserves the right to construct, maintain, operate, lay and re-lay water lines and sewer lines, together with the right of ingress and egress for such construction, maintenance, operation, laying and re-laying over, across and along all of the utility easements depicted on the plat for the purpose of furnishing water and/or sewer services to the area included in the plat. The Developer hereby reserves the right to construct and maintain perimeter fencing facing South 9th Street, together with the right of ingress and egress to the adjacent utility easement for such construction and maintenance across and along all of the utility easement adjacent to South 9th Street. The Developer herein imposes a restrictive covenant, which covenant shall be binding on each lot owner and shall be enforceable by the City of Broken Arrow, Oklahoma, and by the supplier of any affected utility service; that within the streets and utility easements depicted on the accompanying plat, no building, structure or other above or below ground obstruction that interferes with the above set forth uses and purposes of a street or easement shall be placed, erected, installed or maintained.

1.3 Underground Service

- Street light poles or standards may be served by overhead line or underground cable, and elsewhere throughout the subdivision all supply lines including electric, telephone, cable television and gas lines shall, be located underground in the easementways dedicated for general utility services and in the rights-of-way of the public streets, as depicted on the accompanying plat. Service pedestals and transformers, as sources of supply at secondary voltages, may also be located in easementways.
- Underground service cables and gas service line to all structures which may be located within the subdivision may be run from the nearest service pedestal, gas main or transformer to the point of usage determined by the location and construction of such structure as may be located upon the lot. Provided that upon the installation of a service cable or gas line to a particular structure, the supplier of service shall thereafter be deemed to have a definitive, permanent, effective and exclusive right-of-way easement on the lot, covering a 5 foot strip extending 2.5 feet on each side of the service cable or line, extending from the service pedestal, gas main or transformer to the service entrance on the structure.
- The supplier of electric, telephone, cable television and gas services, through its agents and employees, shall at all times have right of access to all easementways shown on the plat or otherwise provided for in the deed of dedication for the purpose of installing, maintaining, removing or replacing any portion of the underground electric, telephone, cable television or gas facilities installed by the supplier of the utility service.
- The owner of the lot shall be responsible for the protection of the underground service facilities located on his lot and shall prevent the alteration of grade or any construction activity which would interfere with the electric, telephone, cable television or gas facilities. The supplier of service shall be responsible for ordinary maintenance of underground facilities, but the owner shall pay for damage or relocation of such facilities caused or necessitated by acts of the owner or his agents or contractors.
- The owner of the lot adjacent to South 9th Street shall be responsible for the protection of the fence placed parallel to South 9th Street. The Home Owners' Association shall be responsible for ordinary maintenance of the fence, but the lot owner shall pay for damage of the fence caused by or necessitated by acts of the lot owner, his agents or contractors.
- The foregoing covenants set forth in this paragraph 1.3 shall be enforceable by the HOA and supplier of the electric, telephone, cable television or gas service and the owner of the lot agrees to be bound hereby.
- Overhead poles for the supply of electric and communication service may be located in the East perimeter utility easement and in the perimeter right-of-ways of the subdivision. Street light poles or standards may be served by underground cable, and except as provided in the immediately preceding sentence, all electric and communication supply lines shall be located underground, in the easement-ways reserved for general utility services and streets, shown on the attached plat.

1.4 Water and Sewer Service

- The owner of the lot shall be responsible for the protection of the public water and sewer mains located on the owner's lot.
- Within the utility easement areas depicted on the accompanying plat, the alteration of ground elevations in excess of 3 feet from the contours existing upon the completion of the installation of a public water main or sewer main, or any construction activity which would interfere with public water and sewer mains, shall be prohibited. Within the utility easement areas, if the ground elevations are altered from the contours existing upon the completion of the installation of a public water or sewer main, all ground level apertures to include: valve boxes, fire hydrants and manholes, will be adjusted to the new grade by the owner at the owner's expense.
- The City of Broken Arrow, Oklahoma, or its successors, shall be responsible for ordinary maintenance of public water and sewer mains, but the owner shall pay for damage or relocation of such facilities caused or necessitated by acts of the owner, his agents or contractors.

- The City of Broken Arrow, Oklahoma, or its successors, shall at all times have right of access to all easementways depicted on the accompanying plat, or otherwise provided for in this deed of dedication, for the purpose of installing, maintaining, removing or replacing any portion of underground water or sewer facilities.
- A backflow preventer is required at each building.
- The foregoing covenants set forth in this paragraph 1.4 shall be enforceable by the City of Broken Arrow, Oklahoma, or its successors, and the owner of the lot agrees to be bound hereby.

1.5 Gas Service

- The supplier of gas service through its agents and employees shall at all times have right of access to all easementways shown on said plat, or otherwise provided for in this deed of dedication for the purpose of installing, maintaining, removing or replacing any portion of the underground facilities installed by the supplier of gas service.
- The owner of the lot shall be responsible for the protection of the underground gas facilities located on his lot, and shall prevent the alteration of grade or any construction activity, which would interfere with the gas facilities. The supplier of gas service shall be responsible for ordinary maintenance of the underground facilities, but the owner shall pay for damage or relocation of such facilities caused or necessitated by acts of the owner of the lot or his agents or contractors.
- The foregoing covenants set forth in this paragraph 1.5 shall be enforceable by the supplier of the gas service, the City of Broken Arrow, Oklahoma and the owner of the lot agrees to be bound hereby.
- Oklahoma Natural Gas' Right-of-Way recorded in Book 3566, Page 365 remain in full force and effect. Oklahoma Natural Gas' Right-of-Way pre-dates the right-of-way dedication in this plat and may prohibit or limit uses of Oklahoma Natural Gas' right-of-way, including paving, other utility lines, and permanent structures, without Oklahoma Natural Gas' prior written consent.

1.6 Surface Drainage

Each lot shall receive and drain, in an unobstructed manner, the storm and surface waters from lots and drainage areas of higher elevation and from public streets and easements. No lot owner shall construct or permit to be constructed any fence or other obstructions which would impair the drainage of storm and surface waters over and across his lot. The foregoing covenants set forth in this paragraph 1.6 shall be enforceable by any affected lot owner and by the Home Owners' Association.

1.7 Paving and Landscaping within Easements

The owner of the lot affected shall be responsible for the repair of damage to landscaping and paving occasioned by necessary maintenance of water, sewer, gas, communications, cable television or electric facilities within the utility easement areas depicted upon the accompanying plat. Providing however, the City of Broken Arrow, Oklahoma of the supplier of the utility service shall use reasonable care in the performance of such activities.

1.8 Limits of No Access

The Developer hereby relinquishes right of vehicular ingress or egress from any portion of the property adjacent to South 9th Street or other areas within the bounds designated as 'Limits of No Access' (L.N.A.) as shown on the attached plat, which 'limits of no access' may be modified, amended, or released by Broken Arrow Planning Commission, or its successor, or as otherwise provided by the statutes and laws of the State of Oklahoma pertaining thereto. The foregoing covenant concerning limits of no access shall be enforceable by the City of Broken Arrow, and the owner of each lot agrees to be bound hereby.

1.9 Reserve Area Development

Reserve Areas 'A' and 'B' in WASHINGTON LANE IX are hereby designated as landscape, drainage, utility, sidewalk and recreation easement. Reserve Area 'C' and 'D' in WASHINGTON LANE IX is hereby designated as an overland drainage, utility, sidewalk and recreation easement. The west 20 feet of Reserve Area 'D' is also dedicated as a landscape easement. Reserve Areas are the responsibility of the property owner, which is proposed to be conveyed to the Home Owners Association.

No fence, wall, building, or other obstruction may be placed or maintained in the overland drainage easement areas, nor shall there be any alteration of the grades or contours in the easement areas unless approved by the Stormwater Manager of the City of Broken Arrow, Oklahoma.

Article II. Planned Unit Development Restrictions

Whereas, WASHINGTON Lane was submitted as a planned unit development, designated as PUD No. 135 was approved by the City Council on December 2, 2002 as provided in the revised ordinances of the City of Broken Arrow, Oklahoma (Broken Arrow Zoning Code) and was subsequently modified with:

PUD No. 135A which was approved by the City Council of the City of Broken Arrow, Oklahoma with a major amendment, on April 7, 2003;
PUD No. 135B which was approved by the Planning Commission with a minor amendment on May 27, 2004 ;
PUD No. 135C which was approved by the Planning Commission with a minor amendment on June 24, 2004;
PUD No. 135D which was approved by the Planning Commission with a minor amendment on January 27, 2005;
PUD No. 135F which was approved by the City Council of the City of Broken Arrow, Oklahoma with a minor amendment on December 7, 2005;
PUD No. 135G which was approved by the Planning Commission with a minor amendment on December 8, 2005;
PUD No. 135H which was approved by the Planning Commission with a minor amendment on November 5, 2009;
PUD No. 135I which was approved by the Planning Commission with a minor amendment on August 24, 2017;
PUD No. 135J which was approved by the Planning Commission with a minor amendment on March 14, 2019,

Whereas, the planned unit development provisions of the City of Broken Arrow zoning code require the establishment of covenants of record, inuring to and enforceable by the City of Broken Arrow, Oklahoma, sufficient to assure the implementation and continued compliance with the approved planned unit development and;

Whereas, the Developer desires to establish restrictions for the purpose of providing for an orderly development and to insure adequate restrictions for the mutual benefit of the Developer, its successors and assigns, and the City of Broken Arrow, Oklahoma;

Therefore, the Developer does hereby impose the following restrictions and covenants which shall be covenants running with the land and shall be binding upon the Developer, its successors and assigns, and shall be enforceable as hereinafter set forth.

2.1 Use of Land

- The development of WASHINGTON LANE IX shall be subject to the planned unit development provisions of PUD 135-C or as subsequently amended.
- All lots shall be known and described as residential lots and shall be limited to use for single-family residences and customary accessory uses authorized by the Broken Arrow Zoning Ordinance.

2.2 Development Regulations: Lots in Land Use Area B (Lots 1-12, Block 1 and Lots 1-8, Block 2 WASHINGTON LANE IX) shall be developed in accordance with the development regulations of District (R-5) (Cluster-Home, Single-Family Detached) of Broken Arrow Zoning Ordinance except as follows:

Yard Requirements - Single Family Detached

Side Yards, Combined width of both side yards:	10 feet
Side Yards, Minimum width of one side yard:	5 feet
Rear Yard:	A minimum of 20% of lot depth or 20 feet, whichever is less.
Adjacent to Arterial Road:	35 feet from the road right-of-way
Front Yard Setback:	A minimum of 20 feet, regardless of frontage length.

For lots with two sides abutting a public street right-of-way (excluding arterial street right-of-way) the front yard may be reduced to 15 feet along those rights-of-way which have no vehicular access. These lots will be annotated on the plat with "Restricted Access" to alert all parties that the PUD governs both access and the building line setback. The owner may choose the side for vehicular access; however, the building line setback will be 25 feet for the side with vehicular access and 15 feet for the other side. The jog in the front yard setback between two lots, however, shall not exceed five feet. For lots on a collector street and within 200 feet of an arterial street, this setback will be 25 feet.

Minimum Frontage: pie-shaped lots that abut a knuckle or cul-de-sac shall have a minimum of 30' of frontage at the right-of-way line and a minimum of 45' at the building setback line.

Minimum lot size for multi family in Section 7.3 is deleted. Dwelling multiple as defined in the Broken Arrow Zoning Ordinance is not a permitted use.

Yard requirements for multi family and multi family attached in section 7.5 is deleted. Dwelling, multiple as defined in the Broken Arrow Zoning Ordinance is not a permitted use.

2.3 Sidewalks: Sidewalks shall be provided along all public and private streets. Sidewalks will be constructed by the developer in all reserve areas that are adjacent to a public or private street. The only instance in which sidewalks are exempted is on lots that are adjacent to a reserve area that has a trail system.

2.4 Street Design: All streets, whether public or private, shall meet the construction standards of the City of Broken Arrow.

2.5 Landscaping: A 20-foot wide landscape area shall be provided along Lynn Lane (S. 9th Street). This area shall be identified as a "Reserve Area" on the plat that is owned and maintained by the Home Owners Association. Landscaping shall be provided in this reserve area in accordance with the Article VIII, Section 19 of the Zoning Ordinance, except that one tree shall be provided for every 30 lineal feet of frontage. In addition, trees shall be planted along the collector streets as the tracts become developed that front and/or border the collector street. The number of trees required along the collector streets shall be the same as that required along an arterial street.

2.6 Fencing: The side or rear yards of residential uses adjacent to Lynn Lane (S. 9th Street) shall have an architecturally attractive opaque fence of at least 6 feet in height. Masonry columns shall be incorporated into the fence at least every 40 feet. Fencing along the arterial streets shall be installed by the developer. Maintenance of the fence along the arterial street shall be the responsibility of the homeowners association. Fencing plans shall be presented to and approved by the Planning Commission at the same time landscape plans are submitted for review. The fencing on South 9th Street may be placed in the 20-foot wide landscape and sidewalk area. Any open space reserve area, such as lakes, parks, etc. that abuts an arterial street or collector street, does not have to have any fencing around it due to the desire to keep these areas visible from the street. Fencing within the sub-division (including along the collector street) will be of a uniform style and approved by the Architectural Control Committee. Fencing along the collector will be installed by the builder and maintained by the Home Owners' Association.

2.7 Access and Circulation: A minimum number of intersections with existing city streets are proposed. This will help reduce traffic conflicts and enhance the concept of neighborhood. The development will utilize a system of both public streets and private drives to access lots and open space. No residential unit shall have direct access onto any arterial or collector street.

Article III. Declaration of Private Development Restrictions

3.1 Declaration. Developer hereby declares that the property hereinafter defined shall be held, sold and conveyed subject to the following covenants, conditions, restrictions, uses and obligations, all of which are declared and agreed to be for the protection of the value of the property and for the benefit of persons acquiring interests therein, shall be deemed to run with the land and shall be a benefit and a burden to any persons acquiring an interest in the property, their grantees, successors, heirs, legal representatives and assigns.

Article IV. Purpose and Property Affected

4.1 General Purpose. This declaration is established to provide that the property shall be developed and maintained as a single-family residential area of the highest possible quality, value, desirability and attractiveness.

4.2 Property Affected. The property referred to herein, which is hereby made subject to the provisions of this declaration, is described on the plat.

Article V. Definitions

5.1 Architectural Control Committee. Architectural Control Committee shall mean the Architectural Control Committee appointed as provided in Article VI of this declaration.

5.2 Association. Association shall mean the overall WASHINGTON Lane Home Owners' association, an Oklahoma non-profit corporation.

5.3 Board. Board shall mean the board of directors of the association.

5.4 Change in the Existing State of Property. Change in the existing state of property shall mean and include, without limitation: (a) any change or alteration of the construction, installation, alteration or expansion of any temporary or permanent building, structure or other improvement, including but not limited to utility facilities, fencing or recreational equipment; (b) the destruction by voluntary action or the abandonment of any building, structure or other improvement; (c) the excavation, filling or similar disturbance of the surface of the land; (d) the landscaping or planting of trees, shrubs, lawns or plants, including but not limited to vegetable or flower gardens in excess of 200 square feet in area, or the clearing (other than removal of dead trees or shrubs), marring, defacing or damaging of trees or shrubs; (e) any change or alteration, including without limitation any change of color (other than those colors approved from time to time by the applicable standards of the Architectural Control Committee), texture or exterior appearance of any previously approved change in the existing state of property; and (f) any change or alteration of the color (other than those colors approved from time to time by the applicable standards of the Architectural Control Committee) of awnings, shutters or similar exterior items visible from another lot or lots, reserve areas or the private streets, gates, gatehouse and landscape areas.

5.5 Reserve Areas. Reserve areas shall mean all real property in which the association now or hereafter owns an interest for the common use and enjoyment of its members, as described in Article IX hereof.

5.6 Compliance Expenditures. Compliance expenditures shall mean all costs and expenses, including but not limited to reasonable attorney fees, incurred by the association (or Declarant prior to its transfer of the performance and enforcement of the responsibilities under this declaration to the association) in order to cause compliance by any owner with the provisions hereof or any standards of the Architectural Control Committee in effect.

5.7 Declarant. Declarant shall mean the Developer and its successors and assigns. No party shall be deemed a successor or assign of Declarant unless such party is specifically designated as a successor or assignee of Declarant under this declaration by a written designation of successor assignee executed by Declarant. The Association hereinafter provided for may become a successor or assignee of Declarant.

5.8 Declaration. Declaration shall mean this declaration of covenants, conditions and restrictions of WASHINGTON LANE IX.

5.9 Lot. Lot shall mean any parcel of the property shown on the plat and identified therein as a lot or site. Excluding that portion, if any, of such lot which is shown on the plat as being a portion of the reserve areas, (open spaces) or street as shown on the plat.

5.10 Member. A member shall mean any person or entity holding membership in the association.

5.11 Owner. Owner shall mean the party or parties who own fee simple title to a lot or own that estate or interest with respect to a lot, which is most nearly equivalent to fee simple title.

5.12 Plat. Plat shall mean the plat of WASHINGTON LANE IX, Broken Arrow, Tulsa County, Oklahoma, recorded in the office of the Tulsa County clerk, as it may be modified or supplemented from time to time.

5.13 Property. Property shall mean the real property referred to in section 5.12 above.

Article VI. Private Building and Use Restrictions

Whereas, the Declarant desires to establish restrictions for the purpose of providing for an orderly development and to insure adequate restrictions for the mutual benefit of the Declarant, its successors and assigns.

Therefore, the Declarant does hereby impose the following restrictions and covenants, which shall be covenants running with the land, and shall be binding upon the Declarant, its successors and assigns.

6.1 Notwithstanding any of the following private building and use restrictions, the City of Broken Arrow building codes and zoning regulations shall be the governing authority.

Any and all changes, amendments, or modifications to PUD No. 135 must be approved by the appropriate City of Broken Arrow authority: Planning Commission, City Council or Board of Adjustment. The owner, prior to construction, shall obtain all appropriate permits, and all such construction will comply with the appropriate codes of the City of Broken Arrow.

6.2 Architectural Control Committee (ACC) - Plan Review:

- No building, fence, or wall shall be erected, placed or altered on any lot in this subdivision until the building plans (floor plans and elevations) and specifications, drainage and grading plans, landscape plans, exterior color scheme and material thereof, and plot plan, which plot plan shows the location and facing of such building have been approved in writing by a majority of an Architectural Control Committee or their duly authorized representatives or successors. In the event of the death or resignation of any member of the above named committee, the remaining member or members shall have full authority to approve or disapprove such plans, specifications, color scheme materials and plot plan, or to designate a representative or representatives with the like authority, and said remaining member or members shall have authority to fill any vacancy or vacancies created by the death or resignation of any of the aforesaid members, and said newly appointed member shall have the same authority hereunder as their predecessors, as above set forth. In the event the Architectural Control Committee fails to approve or disapprove any such plans, specifications, color scheme, materials and plot plans submitted to it as herein required within thirty (30) days after such submission, such approval shall not be required and this covenant shall be deemed to have been fully complied with. Until the HOA can be self-sustaining, the Declarant will serve as the ACC.

FINAL PLAT
WASHINGTON LANE IX

A SUBDIVISION IN THE CITY OF BROKEN ARROW, BEING A PART OF THE NW/4 OF THE SW/4 OF THE NW/4 OF SECTION 24,
TOWNSHIP 18 NORTH, RANGE 14 EAST OF THE INDIAN MERIDIAN, TULSA COUNTY, STATE OF OKLAHOMA
PUD 135-C

- (b) The Architectural Control Committee's purpose is to promote good design and compatibility within the subdivision, and in its review of plans or determination of any waiver as hereinafter authorized may take into consideration the nature and character of the proposed building or structure, the materials of which it is to be built, the availability of alternative materials, the site upon which it is proposed to be erected and the harmony thereof with the surrounding area. The Architectural Control Committee shall not be liable for any approved, disapproved or failure to approve hereunder, and its approval of building plans shall not constitute a warranty or responsibility for building methods, materials, procedures, structural design, grading or drainage, or code violations. The approval, disapproval or failure to approve of any building plans shall not be deemed a waiver of any restriction, unless the Architectural Control Committee is hereinafter authorized to grant the particular waiver. Nothing herein contained shall in any way be deemed to prevent any of the owners of property in this subdivision from maintaining any legal action relating to improvement within this subdivision, which they would otherwise be entitled to maintain.
- (c) The powers and duties of the committee or its designated representative(s) shall cease when 95% of the lots have been closed, thereafter, the powers and duties of the committee shall be exercised by the Home Owners' Association hereafter provided for.
- (d) The Architectural Control Committee will function as the Controlling Authority for all communities developed within PUD 135C. The PUD may be subdivided into smaller developments, which vary in style and structure from one another. These smaller developments, may create their own and specific Architectural Control Committees, acting as subcommittees, with the approval of the Developer. In any case the approval to go forward with building rests with the Architectural Control Committee established for the entire PUD.

6.3 Floor Area of Dwellings

- (a) Single Story dwellings shall have at least 1600 square feet of finished heated living area; unless approved otherwise by the Architectural Control Committee.
- (b) Two story and story and a half: if a dwelling has two levels or stories immediately above and below each other measured vertically and all such levels or stories are above the finished exterior grade of such dwelling, then such dwelling shall have a total of at least 1000 square feet of ground floor finished heated living area, unless approved otherwise by the Architectural Control Committee.
- (c) Computation of living area: the computation of living area shall not include any basement or attic area used for storage. All living area measurements shall, be taken horizontally at the top plat level to the face of the outside wall. Required living area must average at least seven feet six inches (76") in height, except that in the computation of second or upper story living area, the height shall be seven feet six inches (76") for at least one-half of the required living area, and any area of less than five feet (5') in height shall be excluded.
- (d) Waiver: the Architectural Control Committee may waive, in a particular instance, the minimum floor area requirements while, remaining consistent with the requirements of PUD No. 135.

6.4 Building Material Requirements

- (a) Stem walls: All exposed foundation or stem walls shall be of brick or stone or stucco. No concrete blocks, poured concrete or any other foundation will be exposed. No stem walls will be exposed.
- (b) Roofing. The roof of the dwelling erected on any lot shall be weathered wood tone in color. A minimum of 6/12 pitch for roof systems on single story and 6/12 for two story dwellings shall be used.
- (c) Exterior walls. The first story exterior walls of the dwelling erected on any lot shall be 100% masonry, comprised of brick, natural or faux stone, stucco/dryvit or fiber-cement products; provided, however, that the area of all windows and doors located in said exterior walls and the area adjacent to patios and under porches shall be excluded in the determination of the area of exterior walls, and further provided that where a part of the exterior wall is extended above the interior room ceiling line due to the construction of a gable-type roof, then that portion of the wall extending above the interior room ceiling height may be constructed of wood material and shall be excluded from the determination of the area of the exterior walls.
- (d) Windows: all dwellings with windows other than wood will be either anodized or electrostatically painted. Metal window frames will be in color harmony with the exterior color and texture of the residence. No unpainted aluminum will be permitted for window framing. Wood frames will be painted, sealed or stained.
- (e) Siding: siding and fascia shall be in earth tone colors and approved by the Architectural Control Committee.
- (f) Chimneys: all chimneys fronting the street shall be brick, stone or stucco. Chimney caps shall be rectangular and shall be black or dark earth tones.
- (g) Mail boxes: all mailboxes visible from the street shall be masonry, cast aluminum or cast iron. They will be consistent within a subdivision and approved by the Architectural Control Committee.
- (h) Waiver. The Architectural Control Committee may waive, in a particular instance, the building material requirements set out in this subsection; provided, such waiver to be effective must be in writing, dated and signed by a majority of the Committee.

6.5 Commercial Structures. No building or structure shall be placed, erected or used for business, professional trade or commercial purposes on any portion of any lot, unless permitted in accordance with PUD 135.

6.6 Signs Prohibited: The construction or maintenance of advertising signs, or other advertising structures on any lot is prohibited, except as follows;

- (a) Signs advertising the sale or rental of a property are permitted, provided they do not exceed six (6) square feet on one side of the display surface area.
- (b) During the development period of WASHINGTON LANE IX, signs advertising the subdivision or the initial offering of a lot may be located at the entrances.
- (c) Permanent signs identifying the subdivision may be located at the arterial street entrances to WASHINGTON LANE IX.

6.7 Existing Building. No existing erected building of any sort may be moved onto or placed on any lot.

6.8 Temporary Structures and Outbuildings

- (a) No trailer, tent, garage, barn, outbuilding, or any structure of a temporary nature shall be at any time used for human habitation, temporarily or permanently,
- (b) Except for buildings existing at the time of filing of this plat, any building which is detached from the principal dwelling structure shall be limited to buildings customarily accessory to a single-family dwelling and shall be of a similar architectural design as the principal dwelling, and shall not be erected until the specifications and design thereof are approved by the Architectural Control Committee.

6.9 Vehicle Storage and Parking. No inoperative vehicle shall be stored on any lot except within an enclosed garage. No motor home, boat trailer, travel trailer or similar recreational vehicle shall be located, parked or stored within a side, front or rear yard. Parking on streets, public or private, is not authorized on a routine basis.

6.10 Landscaping Requirements. Each lot owner shall completely sod the yard from the front of the house to the street curb after completion of construction of the house. Each lot owner shall have one (1) tree of two inch (2") caliper or larger within the front yard area. Each tree planted shall be placed a minimum distance of six (6) feet from the edge of the sidewalk nearest the residence, shall not be placed within a utility easement, and shall be placed between the sidewalk and the residence. Each lot owner shall plant the equivalent worth of \$900.00 in landscaping materials (trees, shrubs, bushes, ground cover, etc.) exclusive of sodding and the tree required above. A landscaping plan shall be submitted to the Architectural Control Committee for approval prior to planting.

6.11 Fronting and Access Limitations. Any dwelling erected on any of the lots herein shall front or present a good frontage on the streets and for this purpose as applied to inside lots, it shall front on the street adjoining, and on any corner lot the dwelling shall front towards the greatest building setback line and shall present a good frontage on both streets adjoining.

Article VII. Architectural Control

7.1 Approval of Changes Required. The approval of the Architectural Control Committee shall be required for any change in the existing state of property by or on behalf of any party other than Declarant. Except for the Declarant, no work shall be commenced to accomplish a proposed change in the existing state of property until the Architectural Control Committee approves the change. No proposed change in the existing state of property shall be deemed to have been approved by the Architectural Control Committee unless such approval is in writing, provided that approval shall be deemed given if the Architectural Control Committee fails to approve or disapprove the proposed change or to make additional requirements or request additional information within thirty (30) days after a full and complete description of the proposed change in the existing state of property has been furnished, together with a specific request for such approval. In the event any owner is dissatisfied with any decision of the Architectural Control Committee with regard to such owner's lot, such owner shall have the right to appear before the Architectural Control Committee to seek such variance or relief as is deemed appropriate. However, the final decision of the Architectural Control Committee shall be conclusive on all matters within the scope of its authority under this declaration.

7.2 Forms of Plans and Specifications. Any proposed change in the existing state of property shall be in such form and shall contain such information as may be required by the Architectural Control Committee's standards as referred to in section 7.3 below.

7.3 Standards of the Architectural Control Committee. The Architectural Control Committee shall prepare and furnish to any owner written standards, which shall set forth the general purposes of the Architectural Control Committee in reviewing proposed changes in the existing state of property. Basic building restrictions and requirements, architectural review procedures and requirements and regulations applicable with respect to construction. Such standards may be amended, modified or supplemented from time to time by the Architectural Control Committee.

7.4 Fee for Architectural Review. Each owner may be required to pay a fee to the association as a condition to approval of any change in the existing state of property to cover costs and expenses in reviewing and commenting on proposals for changes in existing state of property by the Architectural Control Committee. The amount of the fee, if any, shall be established by the association and shall be set forth in the standards of the Architectural Control Committee in effect from time to time. Such fee shall not be in excess of \$250 with respect to any proposed change in the existing state of property in connection with the original construction of a residential structure and shall not exceed \$50 for modification of a residential structure or any other type of proposed change in the existing state of property, provided said amounts may be increased by a percentage no greater than the percentage increase in the consumer price index for all urban consumers established by the Bureau of Labor Statistics of the United States Department of Labor. Any such increases shall be established by the association to reflect the increase in the consumer price index between January 2004 and January of the year in which the increase is to be effective.

7.5 General Criteria for Architectural Control Committee: The Architectural Control Committee shall have complete discretion to approve or disapprove any change in the existing state of property. The Architectural Control Committee shall exercise such discretion with the following objectives in mind, among others, (a) to carry out the general purposes expressed in this declaration, (b) to prevent violation of any specific provision of this declaration or any supplementary declaration, (c) to prevent any change which would be unsafe or hazardous to any persons or properties; (d) to minimize obstruction or diminution of the view of others, (e) to preserve visual continuity, (f) to assure that any change will be of good and attractive design and in harmony with development on other portions of the property, (g) to assure that materials and workmanship for all improvements are of high quality, comparable to other improvements in the area, (h) to assure the safety of persons utilizing the common areas, and (i) to assure the first-class quality of the visual impact of any change. The Architectural Control Committee shall establish and modify from time to time standards and guidelines for such changes in the existing state of property, as it may deem appropriate.

7.6 Completion of Work after Approval. After approval of the Architectural Control Committee of any proposed change in the existing state of property, the proposed change shall be accomplished as promptly and diligently as possible, in complete conformity with the description of the proposed change, and with final plans and specifications provided to the Architectural Control Committee. Failure to accomplish the change within one year after the date of approval or to complete the proposed change strictly in compliance with the description thereof and the plans and specification therefore shall operate automatically to revoke the approval of the proposed change, and, upon demand by the Architectural Control Committee, the property shall be restored as nearly as possible to its state existing prior to any work in connection with the proposed change. The Architectural Control Committee shall have the right and authority to record a notice to show that any particular change in the existing state of property has not been approved or that any approval given has been revoked.

7.7 Removal and Alteration of Structures; Liens.

- (a) If any structure shall be altered, erected, placed or maintained upon any lot or any new use commenced on any lot otherwise than in accordance with plans and specifications approved by the Architectural Control Committee pursuant to the provisions of this declaration, such alteration, erection, maintenance or use shall be deemed to have been undertaken in violation of this article and without the approval required herein. Upon written notice from the Architectural Control Committee, any such structure so altered, erected, placed or maintained upon any lot in violation hereof shall be removed or re-erected and any such use shall be terminated so as to extinguish such violation.
- (b) If fifteen (15) days after any notice of violation referred to in (a) above, the owner of the lot upon which such violation exists shall not have taken reasonable steps toward the removal or termination of the same, the association or the Architectural Control Committee shall have the right, through their agents and employees, to enter upon such lot and take such steps as may be necessary to extinguish such violation, and the cost thereof shall be a binding, personal obligation of such owner and the cost may mature into a lien (enforceable in the same manner as a mortgage) upon the lot(s) in question in the following manner: the association or the Architectural Control Committee may record an affidavit of nonpayment of removal or alteration charges in the office of the register of deeds of Tulsa County, Oklahoma, stating, (i) the legal description of the property on which the lien is claimed, (ii) the name(s) of the owner(s) of said property; and (iii) the amount of the removal and alteration charges which are unpaid. The lien shall be created at the time of the filing and recording of the affidavit and such lien shall be superior to all other charges. Liens or encumbrances which may thereafter in any manner arise or be imposed upon the property, whether arising from or imposed by judgment or decree or by any agreement, contract, mortgage or other instrument, saving and excepting only such liens for taxes or other public charges as are by applicable law made superior.
- (c) In the event a lien is obtained pursuant to this declaration and thereafter the removal or alteration charges, plus interest at a rate equal to 7% per annum over the prime or base interest rate charged from time to time adjusted on each day on which there occurs a change in said prime interest rate (provided that the interest rate shall never exceed the maximum allowed by law), shall be fully paid. The association or the Architectural Control Committee shall, within ten (10) days following payment; (i) file with the register of deeds of Tulsa County, Oklahoma an affidavit of payment of removal or alteration charges which created the lien which has been satisfied; (ii) state the legal description of the property affected; and (iii) state the name(s) of the owner(s) of the property. The recording of the affidavit of payment of removal or alteration charges shall fully and completely release the lien referred to in said affidavit, and said affidavit shall be conclusive evidence to any purchaser or encumbrancer or as to any title insurer or title examiner that the pre-existing lien has been fully and completely released and discharged.
- (d) In the event of any transfer, sale or assignment of any lot or lots to a bona fide purchaser, and in the event that no affidavit of nonpayment of removal or alteration charges has been recorded as provided in this section 7.7 prior to such transfer, sale or assignment; any such affidavit filed subsequent to the above referenced transfer, sale or assignment shall be invalid and unenforceable.

7.8 Right of Inspection. The association, the Architectural Control Committee or any of their agents may, at any reasonable time or times, and with reasonable notice, enter upon and inspect any lot or the exterior of any improvements thereon for the purpose of ascertaining whether the maintenance of such lot and the maintenance, construction or alteration of structures thereon are in compliance with the provisions hereof; and neither the Architectural Control Committee, the association nor any such agent shall be deemed to have committed a trespass or other wrongful act by reason of such entry or inspection.

7.9 Estoppel Certificate. The association shall be authorized to, and shall, upon the reasonable request of any interested person, after confirming necessary facts with the Architectural Control Committee, furnish a certificate with respect to approval or disapproval by the Architectural Control Committee of any change in the existing state of property, and any person, without actual notice to the contrary, shall be entitled to rely on said certificate with respect to all matters set forth therein. This certificate may be a set of architectural plans signed by the committee.

7.10 Variances by Architectural Control Committee. The Architectural Control Committee may authorize variance from compliance with any of the provisions, covenants, conditions and restrictions contained in either this declaration or such committee's standards in effect from time to time when circumstances such as topography, natural obstructions or hardship may require. Such variances must be evidenced in writing and may be recorded, if such variances are granted. No violation of the provisions, covenants, restrictions or conditions contained in this declaration shall be deemed to have occurred with respect to the matter for which the variance was granted, and subsequent owners may rely on and shall be bound by the provisions set forth in the variance. The granting of such a variance shall not operate to waive any of the provisions, covenants, conditions or restrictions contained in this declaration for any purpose except as to the particular portion of the property and the particular provision covered by the variance.

7.11 Development by Declarant. Notwithstanding anything to the contrary contained herein, the provisions of this article VII shall not apply to Declarant's construction of streets, sewers, utilities, walls, landscaping, recreational improvements, sidewalks and similar items.

Article VIII. Architectural Control Committee

8.1 Architectural Control Committee Membership. The architectural control committee shall consist of three (3) members, which members shall initially be appointed by Declarant upon relinquishment of such rights by Declarant as hereafter provided by the board. Declarant may relinquish its rights or any portion thereof under this section 8.1 to the board by advising the board in writing of its intent to do so, and in such event, the association shall have the authority of Declarant under this section. Declarant shall relinquish such rights at or prior to, such time as Declarant shall cease to own any lots. The association shall promptly furnish the names and addresses of the current members of the Architectural Control Committee to any interested person.

8.2 Action by Architectural Control Committee. The vote or written consent of any two (2) members of the Architectural Control Committee shall constitute action by the Architectural Control Committee.

8.3 Power to Employ Consultants. The Architectural Control Committee shall be empowered to employ consultants and agents, as it may deem necessary to assist it in the performance of its duties.

8.4 Association Payment of Compensation and Costs. The association is authorized to pay any reasonable compensation to members of the Architectural Control Committee for actual services rendered and to reimburse the members of said committee for actual and reasonable expenses incurred, and shall be entitled to utilize for such purposes the fee payable for review of proposed changes in the existing state of property as provided in section 5.4 hereof, together with other funds of the association, if necessary.

Article IX. Formation and Functions of the Association

9.1 Formation of Association. The association has been incorporated as a non-profit corporation for a perpetual term under the laws of the State of Oklahoma.

9.2 Purpose of Association. The association will be formed to further the common interests of the members and to perform the functions hereinafter required or permitted to be performed by the association.

9.3 Noncompliance by Owners. In the event of the failure by an owner to comply with any provision of this declaration and any standards in effect from time to time as adopted by the Architectural Control Committee, the association, after written notice, mailed or delivered to the owner at his or her last known address, shall be authorized and have the power to take such action as the association deems necessary or desirable to cause compliance with the provisions of this declaration or such standards with respect to such lot owner. All compliance expenditures shall be payable by such owner on demand by the association.

9.4 Rules and Regulations: The association shall be authorized and have the power to adopt and enforce rules and regulations to regulate use of the property. Each owner shall be obligated to comply with and to see that such owner's tenants, guests, and invitees comply with any such rules and regulations. Additionally, the board may from time to time provide for enforcement of any such rules and regulations and provisions of this declaration by imposing reasonable and uniformly applied fines. The HOA board may levy a fine of five hundred dollars (\$500) for HOA violations once a letter citing the violation is mailed to the offender requesting immediate correction of a specific violation of the Covenants, By Laws, Articles of Incorporation, the Declaration or the Act.

9.5 Initial Performance by Declarant. The initial performance of the functions of the association and the board as specified in this declaration and the exercise and enforcement of rights (including collection and use of assessments) and remedies given to the association herein for the purposes herein stated may be conducted by Declarant in lieu of the association and/or the board. Declarant shall transfer all of the foregoing rights and responsibilities to the association or any successor(s) thereto at any time on or before thirty (30) days following the sale of the last lot owned by Declarant but may transfer such rights and responsibilities at such earlier date as it may so desire.

9.6 Home Owners' Association. The Association, as defined in Paragraph 5.2 above, shall be a master association comprised of the owners of lots in WASHINGTON LANE, WASHINGTON LANE II, WASHINGTON LANE III, WASHINGTON LANE IV, WASHINGTON LANE V, WASHINGTON LANE VI, WASHINGTON LANE VII and WASHINGTON LANE IX as well as any future platted property located within one mile of any of the previously named subdivisions which may be developed by the Declarant; PROVIDED that any such future subdivision must, by its Deed of Dedication, make owners of lots therein members of the WASHINGTON Lane Home Owners' Association, and further provided that the Association must, by affirmative vote of not less than a majority of the votes eligible to be cast, at a regular or special meeting of the members, agree to accept the owners of lots in such future subdivision as members of the Association. Such acceptance by the members must be evidenced by a resolution duly certified by the President and Secretary of the Association and recorded in the land records of Tulsa County.

Article X. Operation of the Association; Assessments

10.1 Membership in the Association. The owner of a lot shall automatically be the holder of a membership in the association appurtenant to that lot, and the association membership for that lot shall automatically pass with fee simple title to that lot. In the event any owner shall have entered into a contract to sell his or her interest in a lot and if the contract vendee is in possession of the lot, he or she shall be considered to be the member rather than the owner. There shall be one (1) vote for each lot. When more than one person holds an interest in any lot, all of such persons shall be members, but, except as provided below, in no event shall more than one (1) vote be cast with respect to any lot. The vote for such lot shall be exercised as the owners thereof may determine among themselves, provided that if they are unable to so determine, none of such members shall be entitled to vote. Notwithstanding the foregoing, Declarant shall be entitled to three (3) votes for each single lot of which it is the owner.

10.2 Board of Directors. The affairs of the association shall be managed by the board, which may, however, by resolution, delegate any portion of its authority to an executive committee or an officer, executive manager or director of the association. The members of the board shall be elected by the members; provided, however, Declarant shall have the right to appoint the members of the board until it either (a) no longer owns a lot, or (b) relinquishes its right to appoint board members, whichever first occurs.

10.3 Certificate of Incorporation and Bylaws. The purposes and powers of the association and the rights and obligations with respect to members shall be amplified by provisions of the articles of incorporation and bylaws of the association. Such articles and bylaws include provisions with respect to corporate matters, including provisions such as notices, record dates and quorums for meetings of directors and members. But no such provisions may be inconsistent with any provisions of this declaration.

10.4 Assessments. All of the lots shall be subject to an annual assessment charge as set forth in section 10.5 hereof, which is due and payable by the respective owners thereof to the association annually in advance on the first day of January in each year. The board may permit the annual assessment charge to be paid either annually, semi-annually or monthly and shall have the further right to require payment of the same in advance. Annual assessments shall commence upon sale of a lot to the homeowner, or four months after the home built on the lot has been for sale by the builder.

10.5 Annual Assessments

- (a) The annual assessment (in addition to sums assessed pursuant to other sections hereof) for the calendar year beginning 2020, shall be One Hundred Sixty Dollars (\$160) per lot. The board may increase the annual assessment for any subsequent calendar year but such increase shall not be in excess of ten percent (10%) compounded annually above the annual assessment imposed by the Board or the members pursuant to this Section 10.5(a) or Section 10.5(b) that follows.
- (b) The annual assessment for any year commencing after 2020 may be increased to an amount greater than that permitted by subsection (a) of this section 10.5 only by an affirmative vote of the majority of the members who are voting in person or by proxy at a meeting duly called for such purpose.

10.6 Use of Assessment Funds. Assessment funds shall be used for purposes as the association shall determine necessary and advisable, which may include but shall not be limited to the following: for improving and maintaining the common areas and other property of the association, including guardhouses, if any; for planting trees and shrubbery and the care thereof; for payment of expenses incidental to the proper operation and maintenance of facilities located within the common areas; for maintenance of irrigation systems; for employing night watchmen; for caring for vacant property; for removing grass or weeds; for street cleaning; for street repairs and street lights; for constructing, purchasing, maintaining or operating any community service; for purchase of insurance; for legal costs and expenses; for supplies and fertilizers; for snow removal; or for doing any other thing necessary or advisable, that in the opinion of the association, is for the general welfare of the owners; for expenses incidental to the enforcement of these restrictions for the payment of operating expenses of the association; or for any other purpose within the purposes for which the association is incorporated.

10.7 Special Assessments for Capital Improvements. In addition to the annual assessments authorized above, the association may levy, in any assessment year, a special assessment applicable to that year only for the purpose of defraying, in whole or in part, the cost of any construction, reconstruction, repair or replacement of a capital improvement upon the common areas, including fixtures and personal property related thereto, provided that any such assessment shall have the consent of a majority of the members who are voting in person or by proxy at a meeting duly called for such purpose.

10.8 Lien for Assessments, Fines and Compliance Expenditures. The association shall have a lien against each lot to secure payment of any assessment, fine, compliance expenditure or other amount due and owing the association by the owner of that lot, plus interest from the date such amount was due and payable at a rate equal to four percent (4%) per annum over the prime interest rate adjusted on each day on which there occurs a change in said prime interest rate (provided that the interest rate shall never exceed the maximum allowed by law), in addition to all costs and expenses of collecting the unpaid amount, including but not limited to reasonable attorney fees. The lien may be foreclosed in the manner for foreclosure of mortgages in the state of Oklahoma. The lien provided herein shall be junior to the lien of any first mortgage on any lot taken in good faith and for value and perfected by recording in the office of the register of deeds of Tulsa County, Oklahoma, prior to the time and recording in said office of a notice of lien, but shall be prior to any and all other liens. The notice of lien shall set forth the amount of any assessment, fine, compliance expenditure or other amount due and owing to the association, specifying the date such amount was due and payable and from which interest accrues, specifying all costs and expenses, including reasonable attorney fees, of collecting the unpaid amount to the date of recording such notice of lien, describing the lot affected by the lien and specifying the name or names last known to the association of the owner or owners of the lot. Each owner acknowledges and agrees, by acceptance of such owner's deed or other interest in any lot subject to this declaration, that the lien of the association for assessments due hereunder, and for all other sums which may become due the association hereunder from an owner, shall be superior to any homestead exemption as is now or may hereafter be provided by Oklahoma or federal law. The acceptance of a deed or other interest to a lot subject to this declaration shall constitute an express waiver of the homestead exemption as against all sums, which may become due the association from the owner of such lot.

10.9 Successors' Liability for Assessments. The association's lien for delinquent assessments, damages, costs, expenses, compliance expenditures, attorney fees and all other charges allowed hereunder against a lot shall pass to an owner's successors in title, regardless of whether said obligation was expressly assumed by them, except with respect to the sale or transfer of any lot which is subject to any mortgage pursuant to a decree of foreclosure under such mortgage or any proceeding in lieu of foreclosure thereof.

10.10 No Offsets. All assessments shall be payable in the amounts specified in the levy thereof, and no offsets or reductions thereof shall be permitted for any reason, including without limitation any claim of non-use of the common areas or any claim that Declarant, the association, the board of the Architectural Control Committee is not or has not properly exercised its duties and powers under this declaration.

FINAL PLAT
WASHINGTON LANE IX

A SUBDIVISION IN THE CITY OF BROKEN ARROW, BEING A PART OF THE NW/4 OF THE SW/4 OF THE NW/4 OF SECTION 24,
TOWNSHIP 18 NORTH, RANGE 14 EAST OF THE INDIAN MERIDIAN, TULSA COUNTY, STATE OF OKLAHOMA
PUD 135-C

Article XI. Property Rights

- 11.1 Easement in Reserve Areas.** Declarant hereby dedicates and conveys to each owner a right and easement of enjoyment in and to the reserve areas; provided, however, no reserve areas may be used for group events or other group uses except as authorized from time to time by the board. Said right and easement shall not be personal, but shall be considered to be appurtenant to said lots, whether specifically set forth in deeds to the lots or not. Declarant hereby covenants for itself, its successors and assigns that it will convey by special warranty deed, at such time as Declarant no longer owns any lot, or such earlier date as Declarant shall determine in its sole discretion, a fee simple title to the reserve areas to the association, free and clear of all encumbrances and liens except any current ad valorem or special assessment taxes. The association shall accept title to such reserve areas, together with the responsibility to perform any and all functions and duties associated therewith, including the responsibility for the payment of taxes and insurance on the reserve areas and for the proper maintenance of the open spaces. The title to the reserve areas vested in the association shall be subject to the rights and easements of enjoyment in and to such reserve areas by its members.
- 11.2 Description of Reserve Areas.** The reserve areas consist of the following real estate:
- (a) Reserve Areas as shown on the Final Plat.
 - (b) Easements as listed in Section 1.9 on the Final Plat.
- 11.3 Reservation of Rights in Reserve Areas.** Notwithstanding any other provision of this declaration, Declarant reserves the right to grant easements within the reserve areas for the installation, repair and maintenance of water mains, sewers, drainage course, public walkways and other public utilities, provided that such utilities shall be installed in such a manner so as to minimize damage to the natural features of the reserve areas.

Article XII. Additional Land

- 12.1 Additional Land.** Declarant may from time to time annex additional real property, including additional common areas, to the property covered by this declaration and thereby subject the same to all of the terms, provisions and conditions of this declaration by the execution and filing for recordation with the register of deeds of Tulsa County, Oklahoma of an instrument expressly stating an intention so to annex and describing such additional real property to be so annexed. During a ten (10) year period commencing with the date of the recording of this declaration, Declarant, its successors or assigns, may annex such additional real property, in its absolute discretion. From and after the termination of said ten-year period, such additional real property may be annexed to the property, provided that such annexation is approved in writing by a majority of the votes of the members entitled to vote.

Article XIII. Private Development Restrictions on Use of the Property

- 13.1 Limitation on Improvements.** No lot shall be improved except with a residential structure designed to accommodate no more than a single-family, its servants and occasional guests, plus other improvements and structures as are necessary or customarily incident to a single-family residence, all as approved by the Architectural Control Committee. No permanent outdoor recreational improvements, facilities or equipment shall be permitted, except with the specific written consent of the Architectural Control Committee, which consent shall not be granted unless the Architectural Control Committee determines that such improvements, facilities or equipment shall not be unduly apparent from other lots or constitute an infringement of the use and occupancy of other lots.
- 13.2 Rights of City of Broken Arrow.** Reserve areas and landscape easement areas, as shown on the plat, have been designated as the reserve areas and are to be conveyed to the association at a later date. Following such conveyance, the association shall be responsible for the maintenance and upkeep of the reserve areas. In the event that Declarant or the association, their successors or assigns, shall fail at any time to maintain the reserve areas, the City of Broken Arrow may proceed with public nuisance abatement procedures in accordance with the appropriate Oklahoma statutes and Chapter 15 and 25 of the Broken Arrow Code.
- 13.3 Restrictions Not Exclusive.** The restrictions contained in this declaration shall not be taken as permitting any action or thing prohibited by applicable zoning laws or the laws, rules or regulations of any governmental authority or by specific restrictions imposed by any deed or lease. In the event of any conflict, the most restrictive provisions of such laws, rules, regulations, deeds, leases or this declaration shall be taken to govern and control.
- 13.4 Trees.** With the exception of trees within the perimeter of proposed improvements on any lot or reserve areas (which improvements are approved by the Architectural Control Committee pursuant to this declaration) or within ten feet (10') of such improvements, or trees referred to in section 6.10 hereof no tree having a diameter of three inches (3") or more (measured at a point two feet (2') above ground level) shall be removed from any lot without the express written authorization of the Architectural Control Committee. The Architectural Control Committee, in its discretion, may adopt and promulgate rules and regulations regarding the preservation of trees and other natural resources and wildlife upon the property, except as to the trees within the perimeter of proposed improvements or within ten feet (10') thereof as mentioned above. The Architectural Control Committee may designate certain trees, regardless of size, as not removable without written authorization. In carrying out the provisions of this section 13.4, the Architectural Control Committee and its agents may come upon any lot during reasonable hours for the purpose of inspection or marking trees or in relation to the enforcement and administration of any rules and regulations adopted and promulgated pursuant to the provisions hereof. Neither the Architectural Control Committee nor its agents shall be deemed to have committed a trespass or wrongful act by reason of any such entry or inspection.
- 13.5 Animals.** No birds, reptiles, animals or insects shall be kept or maintained in any lot except for domestic purposes. Under no circumstances shall any commercial or agricultural business enterprise involving the use of animals be conducted on the property without the express written consent of the association. The association may, from time to time, publish and impose reasonable regulations setting forth the type and number of animals that may be kept on any lot. Dogs and other animals shall be kept confined at all times to the residence site and must be kept on a leash when outside the residence site and on the common areas. Dogs and other animals shall not be allowed to trespass on nearby new development property whether on leash or not, no dog runs or similar facilities will be allowed. All animals referred to in this paragraph shall be kept inside the homes at night and owners shall control emitted noises (e.g., barking, howling, etc.) at all times to provide quiet enjoyment for all owners.
- 13.6 Signs.** Declarant may erect such signs as it deems appropriate without any approval, but otherwise, no sign or other advertising device of any nature shall be placed upon any lot or common area, except real estate 'for sale' signs approved by the Architectural Control Committee as to aesthetics. The association may remove nonconforming signs upon three (3) days notice to the owner, such removal to be at the cost of said owner.
- 13.7 Mobile Homes and Prefabricated Buildings.** No building, trailer, mobile homes, prefabricated house (other than elements of houses which are prefabricated and approved by the Architectural Control Committee), garage, basement, tent, outbuilding or building in the course of construction shall be used temporarily or permanently as a residence on any lot.
- 13.8 No Storage.** No lumber, metals, bulk materials, refuse or trash shall be kept, stored, or allowed to accumulate on any lot or on the common areas, except that building materials may be stored on a lot during the course of construction of any approved structure.
- 13.9 Pipes.** No water pipe, gas pipe, sewer pipe or drainage pipe shall be installed or maintained on any lot above the surface of the ground, other than sump pump pipes and water well pipes, which should not exceed a height of eighteen inches (18") above the ground, except gas meters.
- 13.10 Sight Lines.** No fence, wall, hedge or shrub planting which obstructs sight lines at elevations between two and six feet (2' - 6') above the roadways shall be placed or permitted to remain on any corner lot within the triangular area formed by the street property lines and a line connecting them at a point twenty-five feet (25') from the intersection of the street lines (or in the case of a rounded property corner, from the intersection of the street lines extended past the corner), unless written approval of the Architectural Control Committee is obtained. The same sight line restrictions shall apply to any lot within ten feet (10') from the intersection of a street property line with the edge of a driveway or alley pavement. No tree shall be permitted to remain within such distances of such intersections unless the foliage line is maintained to a sufficient height to avoid obstruction of such sight lines. The appropriate sections of Article VIII to the Broken Arrow zoning ordinance apply to sight line restrictions.
- 13.11 Motor Vehicles.** No motor vehicles of any type, other than construction or maintenance vehicles authorized by the association, shall, be operated on any of the common areas.
- 13.12 Garages.** Each dwelling unit shall have an enclosed garage for at least two automobiles and garage door(s) which face on a street shall be kept closed at all times except for purposes of entry, exit or maintenance.
- 13.13 Noxious, Dangerous and Offensive Activities Prohibited.** No noxious, dangerous, offensive activity or loud music shall be carried on or permitted, nor shall anything be done which may become an annoyance or nuisance to the neighborhood.
- 13.14 Model Homes and Real Estate Offices.** All else herein notwithstanding, any lot owned by Declarant or persons so authorized by Declarant may be used for a model home or real estate office until residences have been constructed on all lots.
- 13.15 Occupancy of Residential Structures.** No residential structures on any lot shall be used or occupied by more than a single family, its servants and occasional guests.

- 13.16 Laundry and Machinery.** No clothing or any other household fabric shall be hung in the open on any lot and no clotheslines or similar devices shall be allowed. No machinery shall be placed or operated upon any lot, except such machinery as is usual in the maintenance of a private residence, yard or garden.
- 13.17 Noise.** No exterior horns, whistles, bells or other sound devices, which may annoy neighboring owners, except doorbells and security devices, shall be placed or used on any lot, common area or improvement thereon.
- 13.18 No Business or Commercial Activity.** No lot shall be used at any time for business, commercial or professional activity, including home occupations, except that (a) Declarant and those designated by Declarant may use any portion of the property owned by Declarant or those designated by Declarant in connection with real estate sales efforts and (b) those uses authorized by PUD No. 135 and approved by Declarant.
- 13.19 Damage or Destruction of Improvements.** In the event of complete or partial damage or destruction of any improvements on a lot for any reason whatsoever, the owner of such lot shall promptly proceed to repair and replace such improvements, subject to approval of the Architectural Control Committee, as though such repair or replacement involved construction of an original structure, or the lot owner shall promptly proceed to raze the improvement and landscape the lot formerly occupied by such improvement in a manner approved in writing by the Architectural Control Committee.
- 13.20 Restrictions Not Exclusive.** The restrictions contained in this declaration shall not be taken as permitting any action or thing prohibited by applicable zoning laws or the laws, rules or regulations of any governmental authority or by specific restrictions imposed by any deed or lease. In the event of any conflict, the most restrictive provisions of such laws, rules, regulations, deeds, leases or this declaration shall be taken to govern and control.
- 13.21 Solar Panels.** No solar panels or similar items may be installed upon any lot, or upon any improvement on any lot, without the prior approval of the Architectural Control Committee.
- 13.22 Basketball Backboards.** Basketball backboards and goals shall be installed consistent with good taste and any standards adopted from time to time by the Architectural Control Committee. Basketball backboards and goals shall not be installed on public right-of-way or easements.
- 13.23 Satellite Dishes.** Satellite Dishes may be installed consistent with good taste and standards adopted from time to time by the Architectural Control Committee. Satellite Dishes shall not be installed on public right-of-way or easements.
- 13.24 Landscape Easement.** Declarant hereby reserves the right and easement, in its sole discretion and at its own expense, to construct or install (whether before or after transfer of title to owners) entrance treatments, landscape, fences and/or walls, of Declarant's own choice, type and design, at the entry of the development. The association is hereby granted a perpetual, nonexclusive easement to enter upon any landscape easement on which there is situated an entrance treatment, landscape, fence or wall installed or erected by Declarant and to maintain, improve, repair and/or replace the same.
- 13.25 Interior Fences or Walls.** Perimeter fences situated along the sides and rear lot lines shall comply with the following:
- (a) Decorative fences or walls shall be permitted on that portion of any lot in front of the building setback line. Decorative fencing or walls will be approved by the Architectural Control Committee and shall be of the same decor, materials, (i.e., wrought iron) and styling as used in the architecture and construction of the dwelling situated on the lot. Screening fences and baffles may be erected up to six feet (6') in height, but must be an extension of the house structure and not located on the lot line.
 - (b) Notwithstanding the foregoing or anything contained herein to the contrary, perimeter fencing shall be along and parallel to the common boundary of all lots within a particular subdivision of this area and shall be consistent in design, material, shape and height and approved by the Architectural Control Committee.
 - (c) All other fencing requirements will be in accordance with PUD No. 135 and the Broken Arrow Code.

Article XIV. Miscellaneous Provisions

- 14.1 Duration of Declaration.** All provisions contained in this declaration shall run with and bind the land for a term of twenty (20) years from the date this declaration is recorded in the register of deeds office for Tulsa County, Oklahoma. After which time it shall automatically be extended for successive periods of ten (10) years each, unless and until this section 14.1 is amended or this declaration is repealed in accordance with section 14.2 hereof.
- 14.2 Amendment of Declaration.** Any provision contained in this declaration may be amended or repealed, or additional provisions added to this declaration by the recording of a written instrument or instruments specifying the amendment or the repeal, executed by the owners as shown by the records in the office of the register of deeds of the County of Tulsa, Oklahoma, of not less than a majority of the lots then subject to this declaration, and those lots yet to be developed by Declarant. Any such instrument or instruments shall require the written consent of Declarant.
- 14.3 Effect of Provisions of Declaration.** Each provision of this declaration shall be deemed incorporated in each deed or other instrument by which any right, title or interest in any of the property is granted, devised or conveyed, whether or not set forth or referred to in such deed or other instrument, and each owner shall be bound by the terms of this declaration.
- 14.4 Enforcement and Remedies.** The association, Declarant or any owner shall have the right to enforce by any proceeding, at law or in equity, all restrictions, conditions, covenants, reservations, liens, compliance expenditures and charges now or hereafter imposed by the provisions of this declaration.
- 14.5 Limited Liability.** Neither Declarant, the association, the board, the Architectural Control Committee nor any member, agent or employee of any of the same shall be liable to any party for any act or for any failure to act with respect to any matter if the act or failure to act was in good faith and without malice, and such Declarant, the association, the board, the Architectural Control Committee, and any member, agent or employee of the same, shall be reimbursed by the association for any costs and expenses, including but not limited to attorney fees reasonably incurred by them with the prior approval of the board, which approval shall, not unreasonably be withheld or delayed as a result of threatened or pending litigation in which they are or may be named as parties.
- 14.6 Successors and Assigns.** Except as otherwise provided herein, this declaration shall be binding upon and shall inure to the benefit of Declarant, the association and each owner and the heirs, personal representatives, successors and assigns of each. Declarant shall have the right and power to assign and delegate to the association, or any successor or successors thereto, at any time and from time to time, all or any part of any of the rights, powers and authority contained in this declaration.
- 14.7 Severability.** Invalidity of any restriction set forth herein, or any part thereof, by an order, judgment, or decree of any court, or otherwise, shall not invalidate or affect any of the other restrictions or any part thereof as set forth herein, which shall remain in full force and effect.
- 14.8 Captions.** The captions and headings in this declaration are for convenience only and shall not be considered in construing any provisions of this declaration.
- 14.9 No Waiver.** Failure to enforce any provisions of this declaration shall not operate as a waiver of any such provisions or of any other provision of this declaration.
- 14.10 Reserve Areas:** The maintenance of all Reserve Areas is the responsibility of the Property Owner.
- 14.11 Storm Water Detention:** No Storm water detention facility is proposed for this subdivision. None is required per DD # 032122-17 issued on March 21, 2022.

CERTIFICATE OF TULSA COUNTY TREASURER

I, John Fothergill, Do here now state that taxes have been paid for the year 2023 and prior years for those properties herein listed to be designated as WASHINGTON LANE IX.

John Fothergill, Tulsa County Treasurer

CERTIFICATE OF OWNERSHIP

In Witness Whereof, Armory, LLC, has executed this instrument this 2nd day of April, 2024.

Armory, LLC

Dave Cocolin

Printed Name: Dave Cocolin
Title: Manager

STATE OF OKLAHOMA
COUNTY OF TULSA SS.


On this 2nd day of April, in the year 2024, before me, a Notary Public in and for said state, personally appeared Dave Cocolin, to me personally known, who, being by me duly sworn did say that he is the Manager of Armory, LLC, a Limited Liability Company of the State of Oklahoma, and that said document was signed in behalf of said Limited Liability Company by authority of its Manager and said Dave Cocolin acknowledged said document to be the free act and deed of said Limited Liability Company and acknowledged to me that he/she executed the same for the purposes therein stated.

IN TESTIMONY WHEREOF, I have hereunto set my hand and affixed my official seal, at my office in Tulsa the day and year first above written.

Notary Public: Mikel Vanover "Notary Seal"

Print Name: Mikel Vanover

My term of office expires: 05/24/25

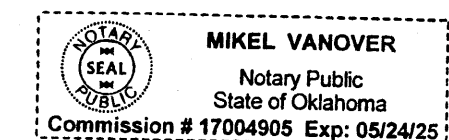

CERTIFICATE OF OWNERSHIP

In Witness Whereof, Washington Lane Home Owners' Association, has executed this instrument this 2nd day of April, 2024.

Washington Lane Home Owners' Association

Dave Cocolin

Printed Name: Dave Cocolin
Title: Declarant

STATE OF OKLAHOMA
COUNTY OF TULSA SS.


On this 2nd day of April, in the year 2024, before me, a Notary Public in and for said state, personally appeared Dave Cocolin, to me personally known, who, being by me duly sworn did say that he is Declarant of the Washington Lane Home Owners' Association, a Non-Profit Corporation of the State of Oklahoma, and that said document was signed in behalf of said Non-Profit Corporation by authority of its Declarant and said Dave Cocolin acknowledged said document to be the free act and deed of said Non-Profit Corporation and acknowledged to me that he/she executed the same for the purposes therein stated.

IN TESTIMONY WHEREOF, I have hereunto set my hand and affixed my official seal, at my office in Tulsa the day and year first above written.

Notary Public: Mikel Vanover "Notary Seal"

Print Name: Mikel Vanover

My term of office expires: 05/24/25

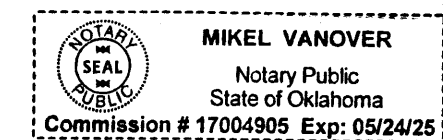

CERTIFICATE OF SURVEY

Know all men by these presents:

That I, Kevin Newlun, a licensed professional land surveyor in the State of Oklahoma, do hereby certify that I have carefully and accurately surveyed, subdivided, and platted the tract of land described above, and that the accompanying plat designated herein as WASHINGTON LANE IX, a Subdivision in the City of Broken Arrow, Tulsa County, State of Oklahoma, is a representation of the survey made on the ground using generally accepted practices and meets or exceeds the Oklahoma Standards for the practice of land surveying.

Kevin Newlun
Kevin Newlun, OK PLS 1289
Benchmark Surveying and Land Services, Inc CA 2235
benchmark@atlasok.com

3-21-24
Date


The foregoing Certificate of Survey was acknowledged before me on this 21st day of March, 2024, by Kevin Newlun.

IN TESTIMONY WHEREOF, I have hereunto set my hand and affixed my official seal, at my office in Lawress, OK the day and year first above written.

Notary Public: Nicole M. Frost

Print Name: Nicole M. Frost

My term of office expires: December 21, 2024

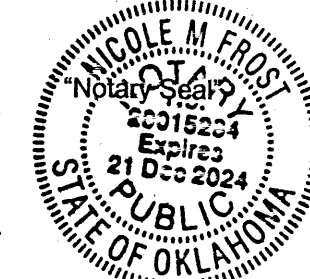

CERTIFICATE OF TULSA COUNTY CLERK

I, Michael Willis, The County Clerk of Tulsa County, do here and now state the subdivision called WASHINGTON LANE IX as been filed into Tulsa County Records.

Michael Willis, Tulsa County Clerk